

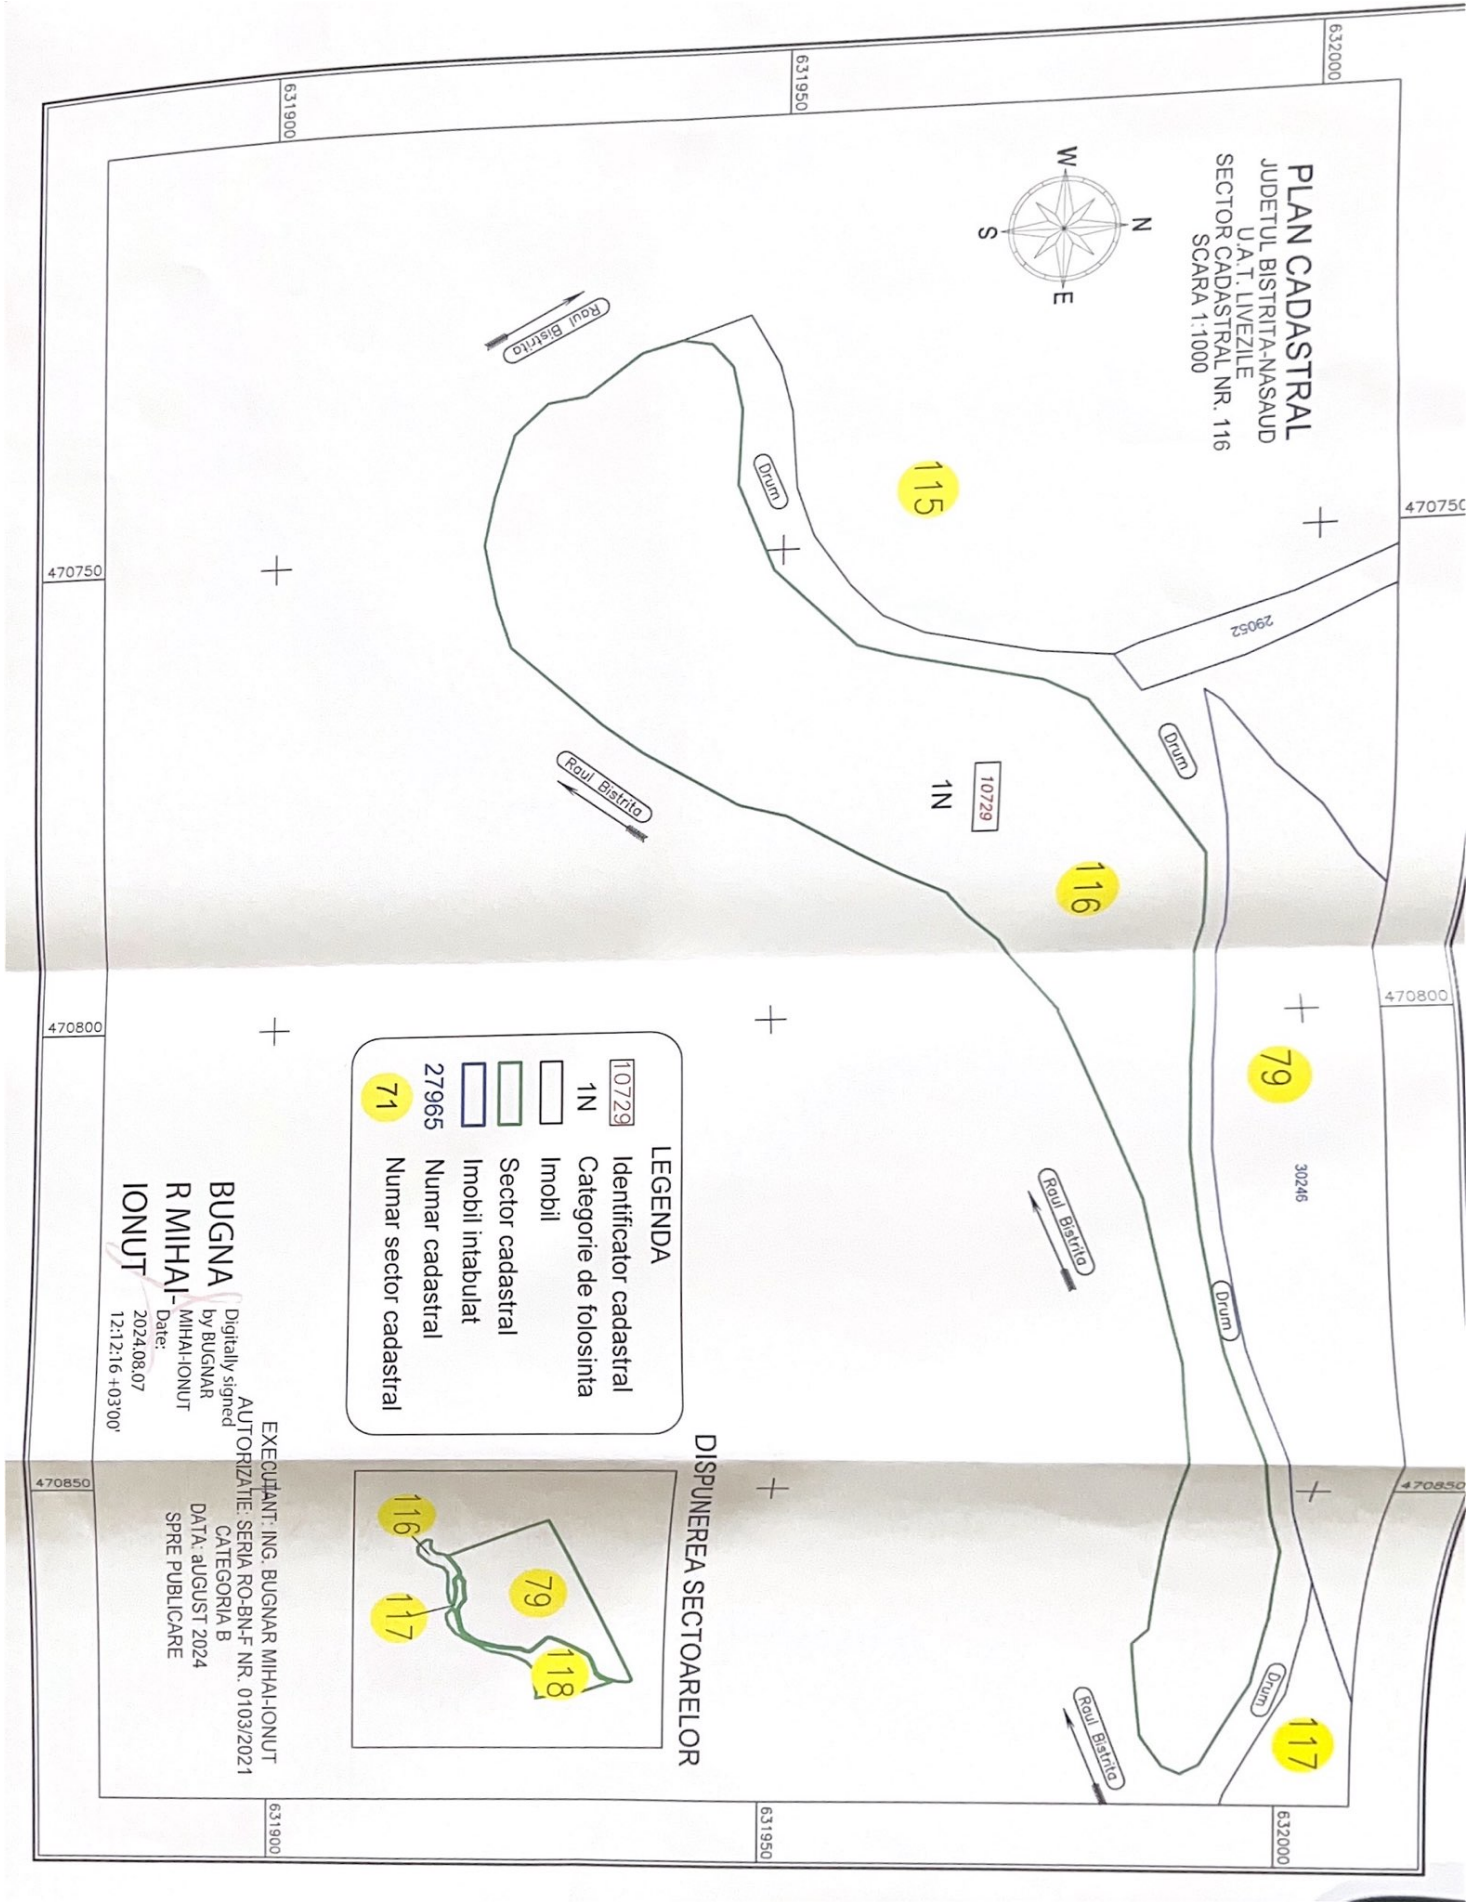


PLAN CADASTRAL
 JUDETUL BISTRITA-NASAUD
 U.A.T. LIVEZILE
 SECTOR CADASTRAL NR. 116
 SCARA 1:1000

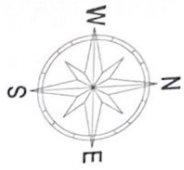

LEGENDA

[10729]	Identificator cadastral
1N	Categorie de folosinta
[]	Imobil
[]	Sector cadastral
[]	Imobil intabulat
27965	Numar cadastral
71	Numar sector cadastral

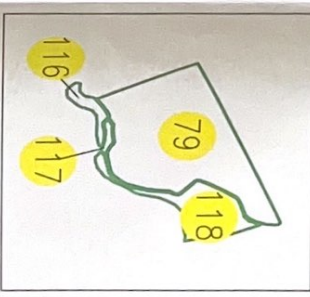

BUGNA Digitally signed
 by BUGNAR
R MIHAI-IONUT MIHAI-IONUT
 Date: 2024.08.07 12:12:16 +0300'

EXECUTANT: ING. BUGNAR MIHAI-IONUT
 AUTORIZATIE: SERIA RO-BN-F NR. 0103/2021
 CATEGORIA B
 DATA: AUGUST 2024
 SPRE PUBLICARE