



PLAN CADASTRAL
 JUDETUL BISTRITA-NASAUD
 U.A.T. LIVEZILE
 SECTOR CADASTRAL NR. 144
 SCARA 1:2000

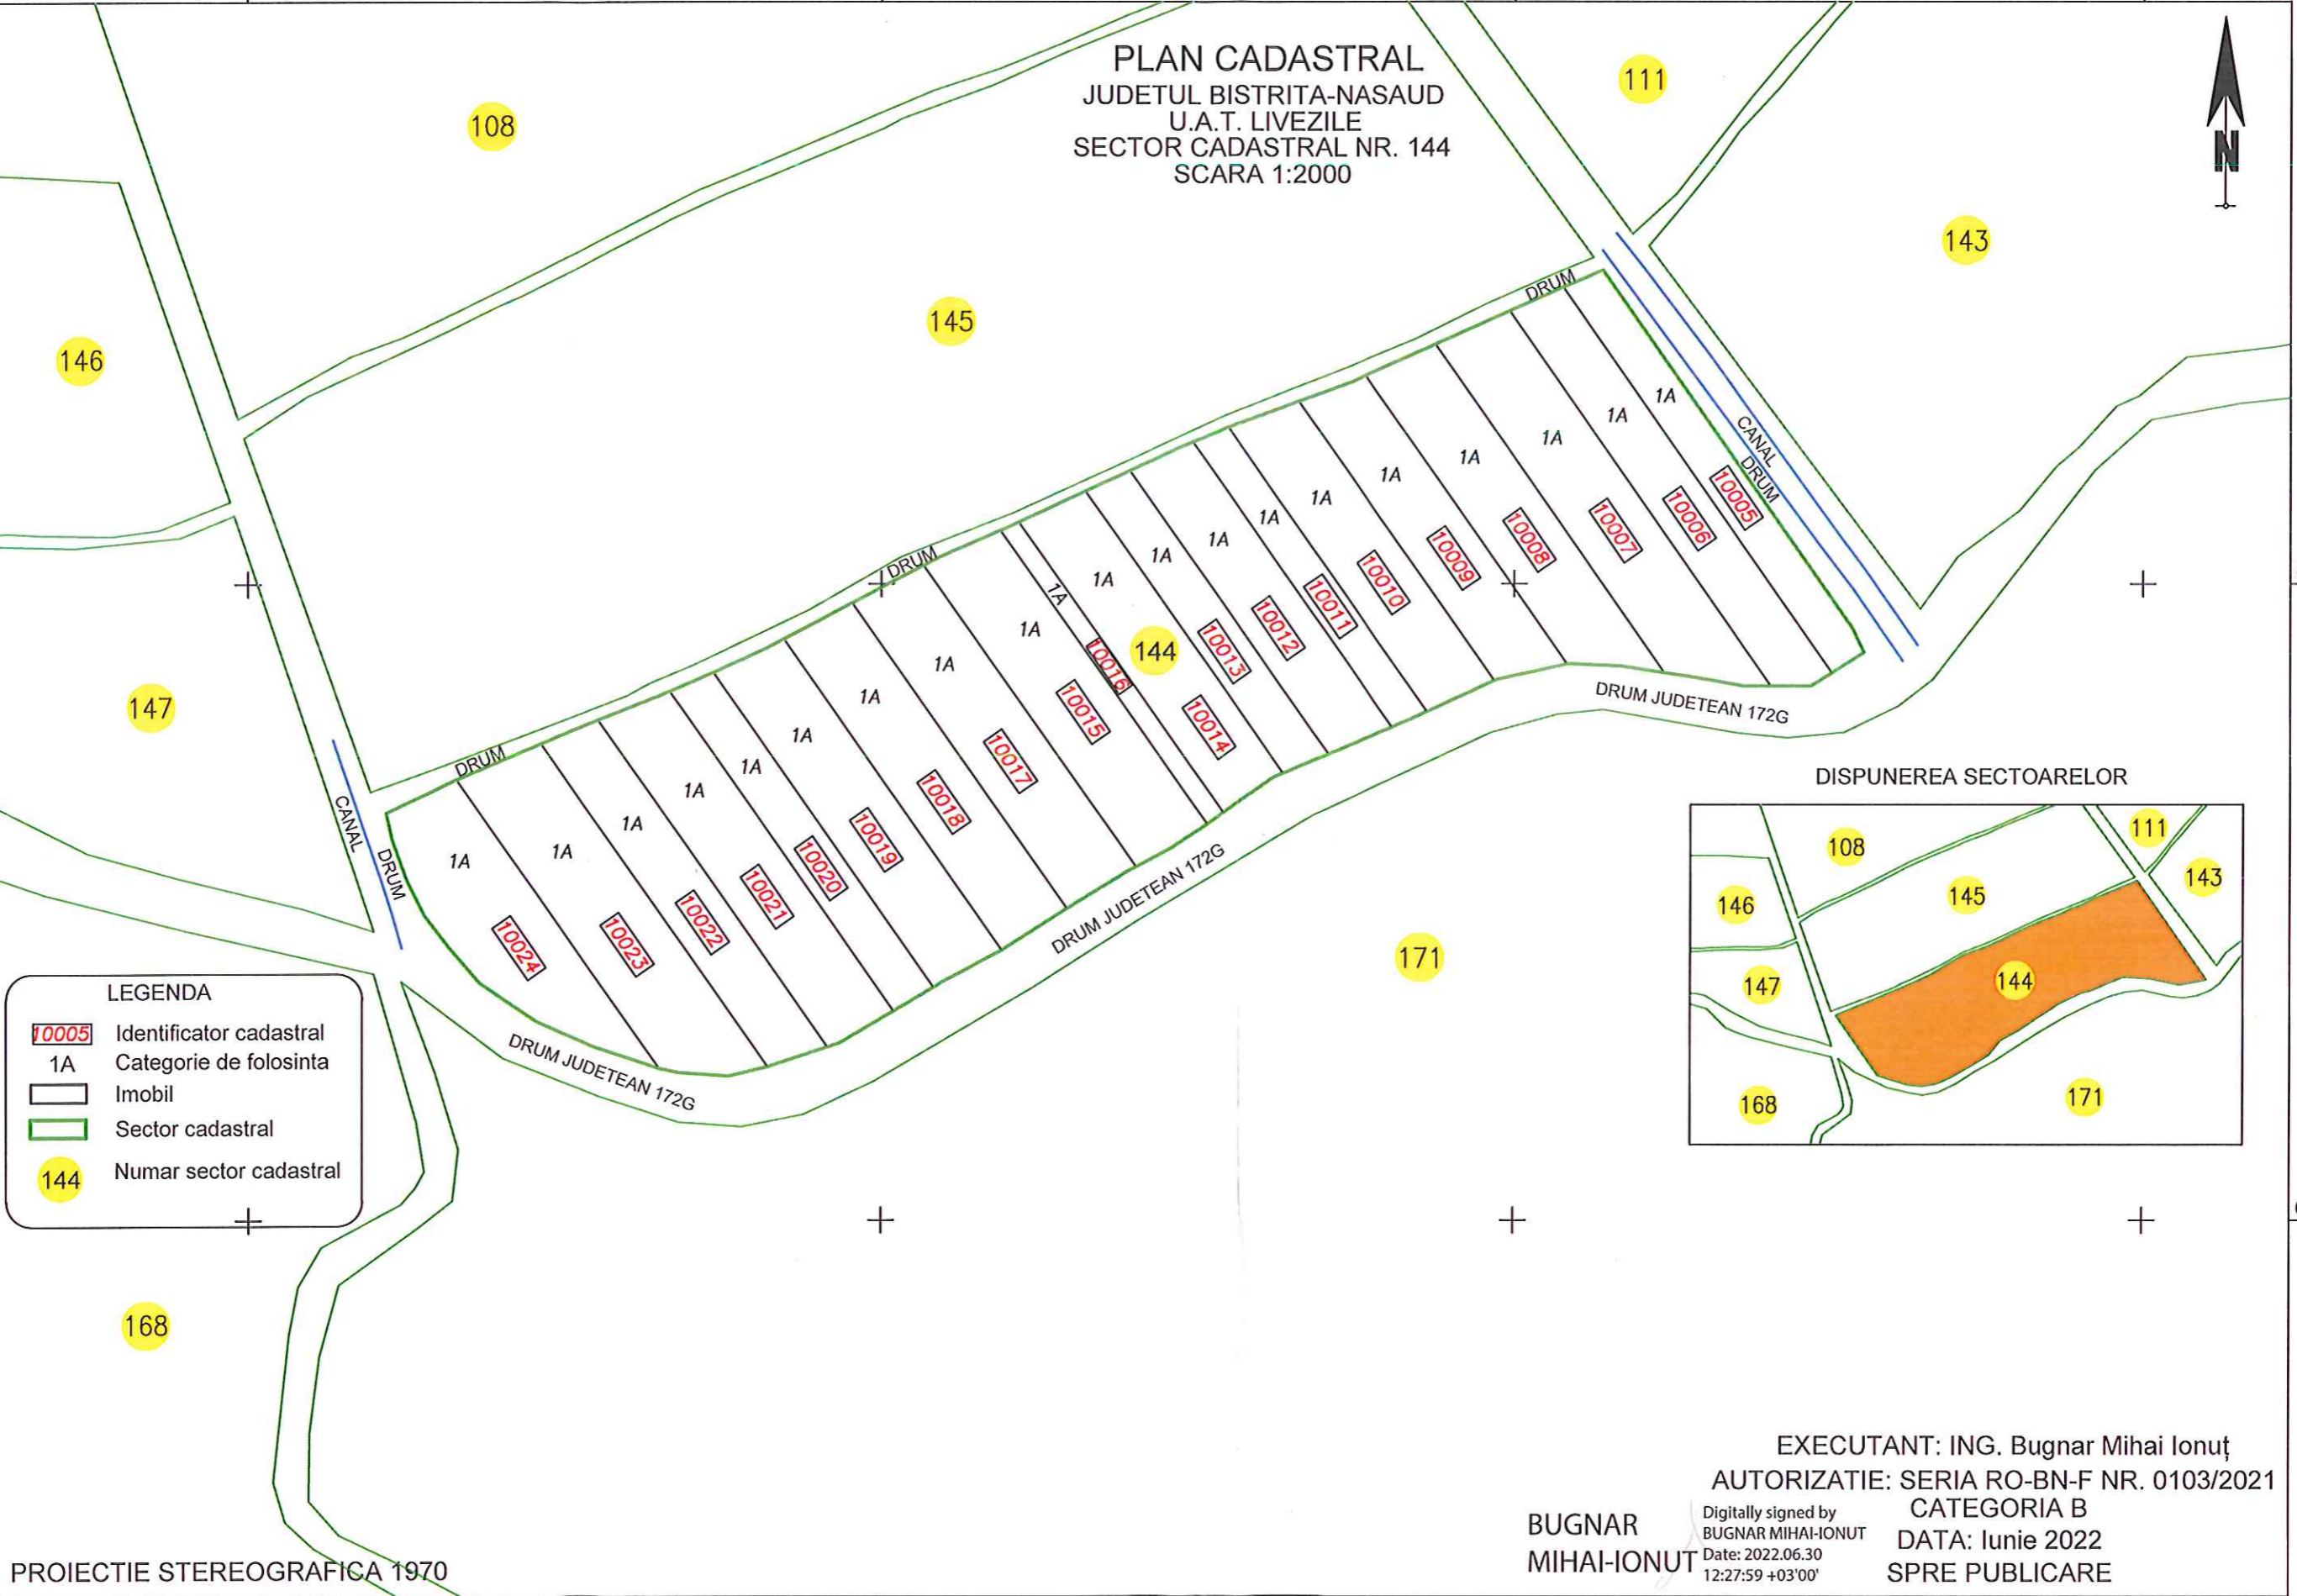

LEGENDA

| | |
|--|-------------------------|
| 10005 | Identificator cadastral |
| 1A | Categorie de folosinta |
| | Imobil |
| | Sector cadastral |
| 144 | Numar sector cadastral |

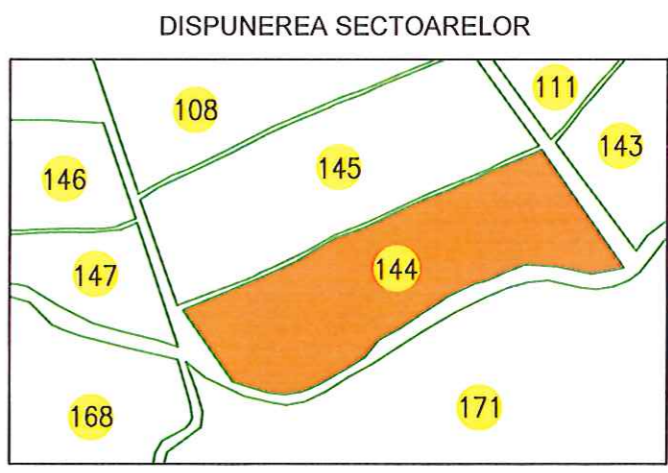

PROIECTIE STEREOGRAFICA 1970

EXECUTANT: ING. Bugnar Mihai Ionuț
 AUTORIZATIE: SERIA RO-BN-F NR. 0103/2021
 BUGNAR MIHAI-IONUT
 MIHAI-IONUT
 CATEGORIA B
 DATA: Iunie 2022
 SPRE PUBLICARE

Digitally signed by
 BUGNAR MIHAI-IONUT
 Date: 2022.06.30
 12:27:59 +03'00'