



PLAN CADASTRAL Nr. cad 25354
 JUDETUL BISTRITA-NASAUD
 U.A.T. LIVEZILE
 SECTOR CADASTRAL NR. 83
 SCARA 1:1000

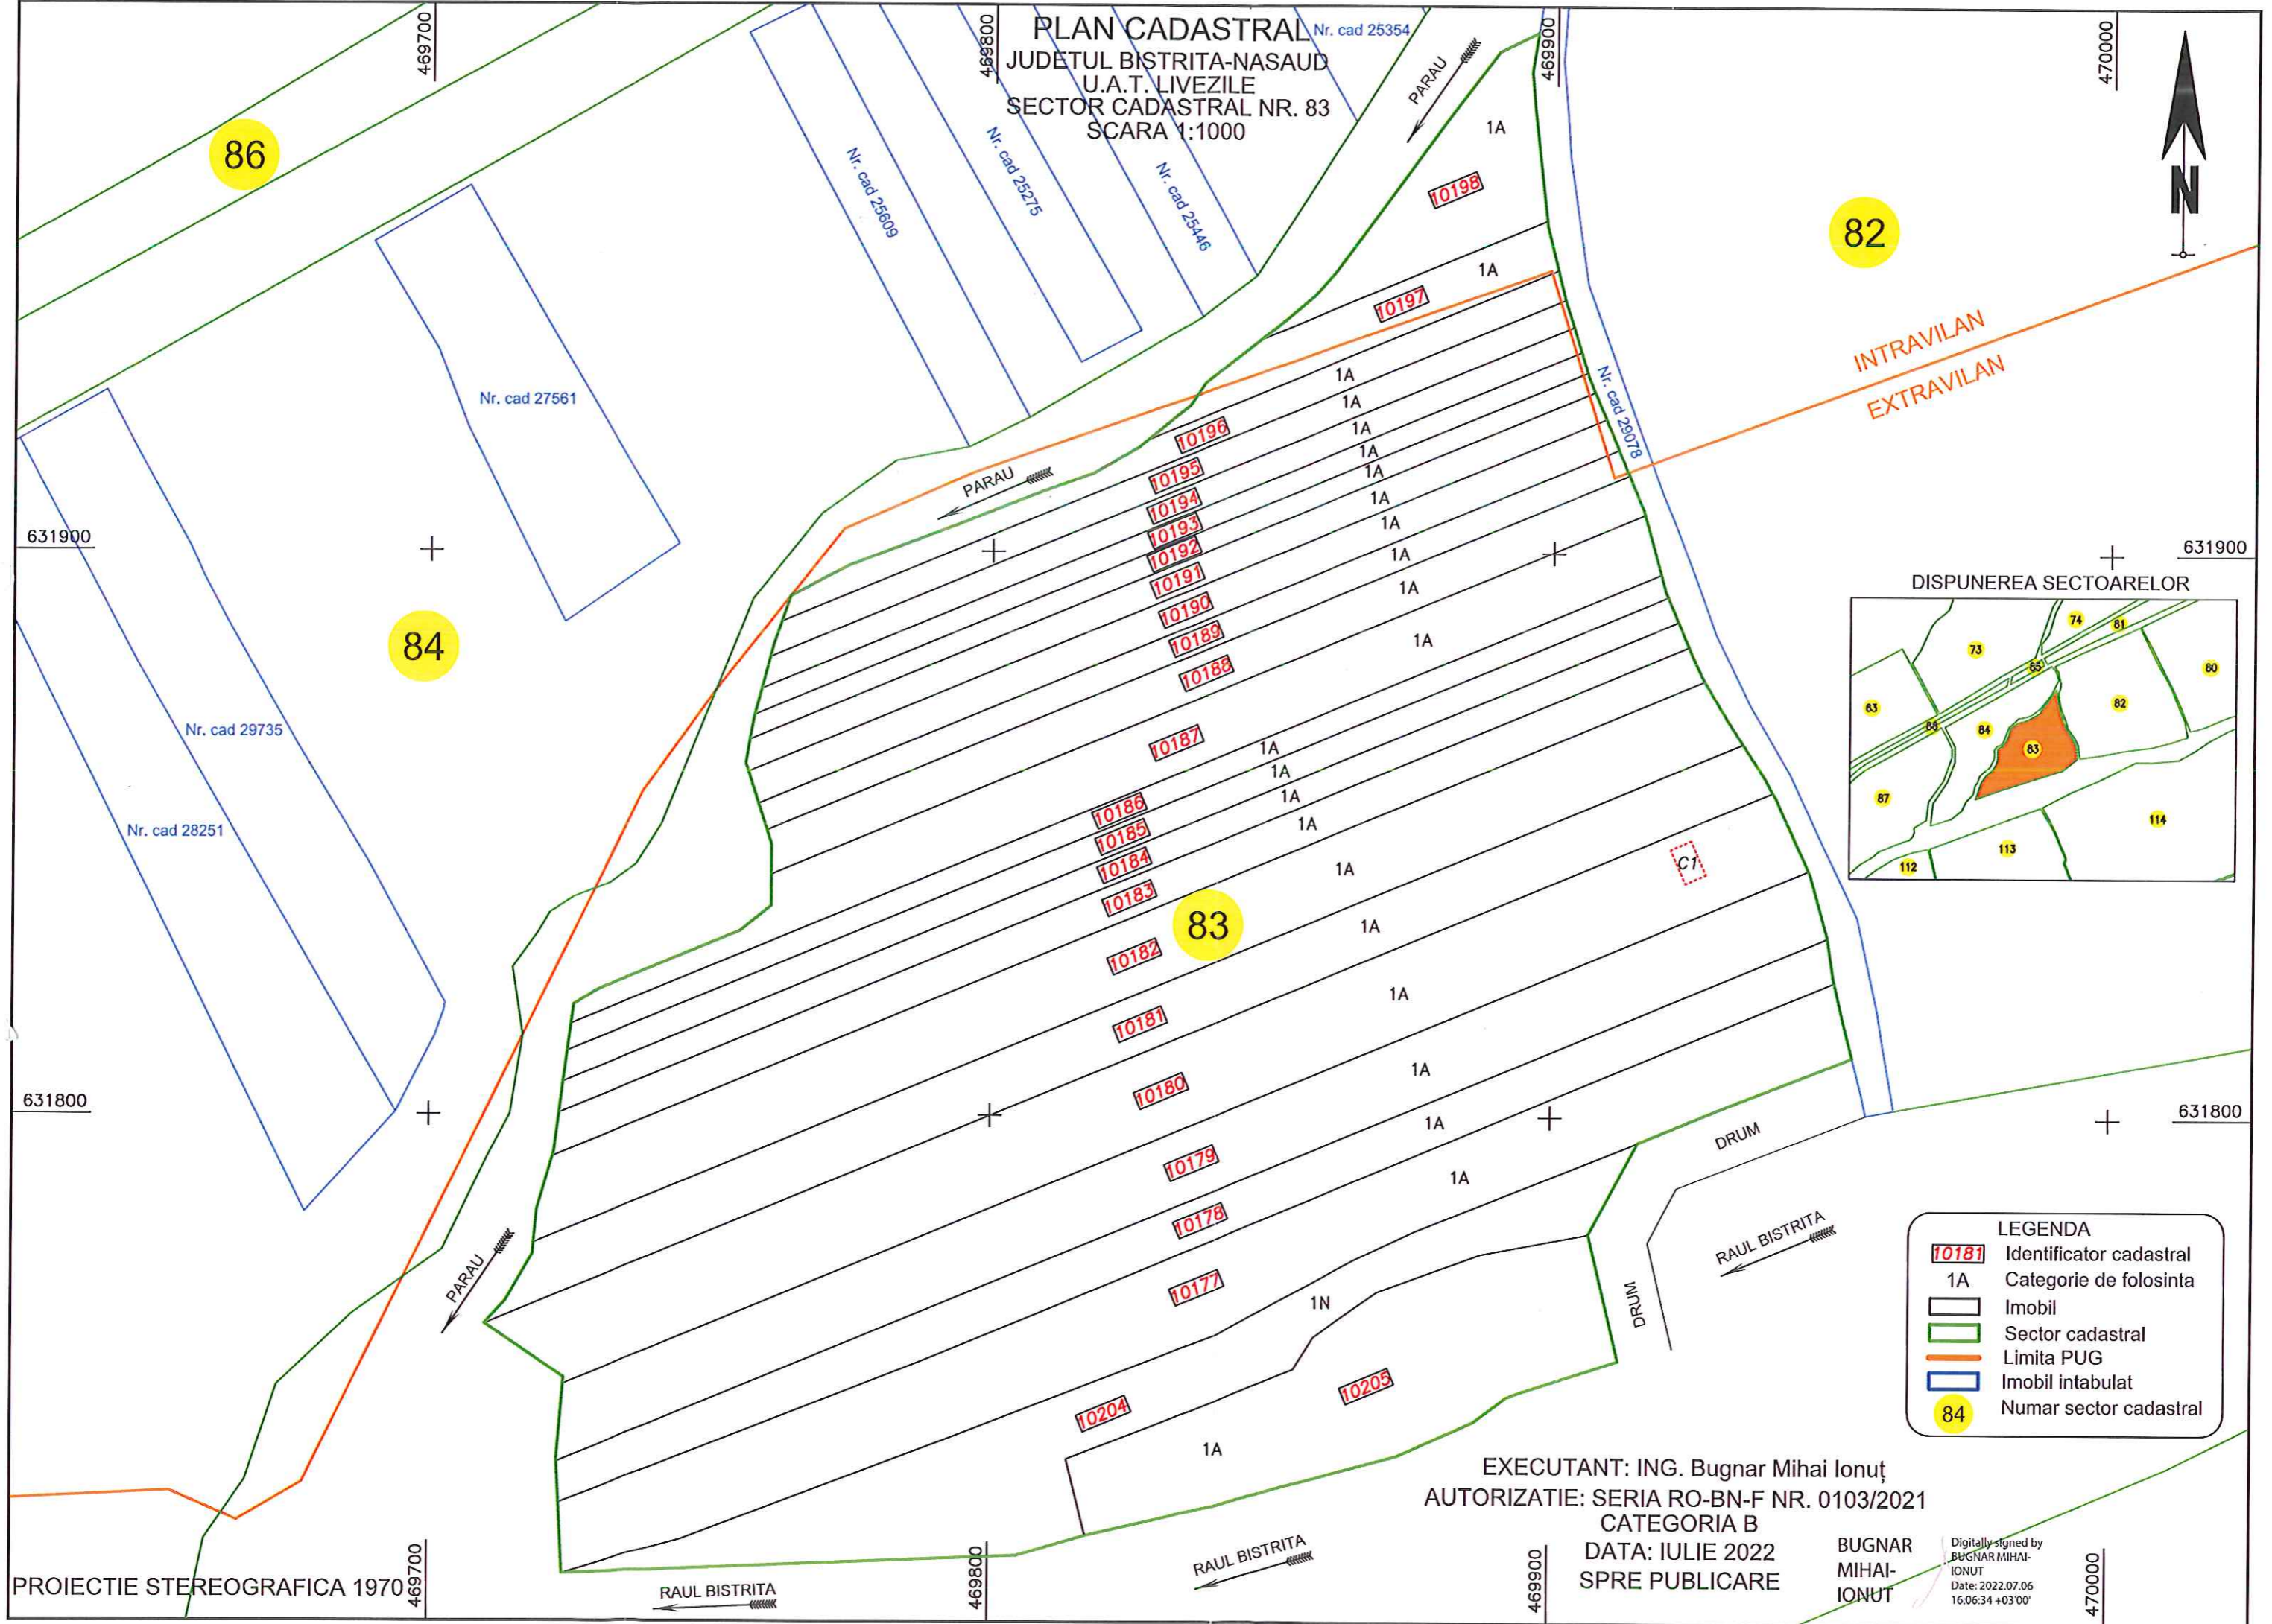

INTRAVILAN
 EXTRAVILAN

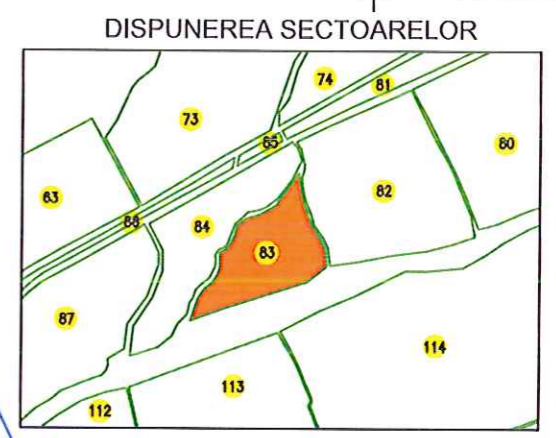

LEGENDA

10187	Identificator cadastral
1A	Categorie de folosinta
 	Imobil
 	Sector cadastral
 	Limita PUG
 	Imobil intabulat
84	Numar sector cadastral

EXECUTANT: ING. Bugnar Mihai Ionuț
 AUTORIZATIE: SERIA RO-BN-F NR. 0103/2021
 CATEGORIA B
 DATA: IULIE 2022
 SPRE PUBLICARE

BUGNAR
 MIHAI-
 IONUȚ

Digitally signed by
 BUGNAR MIHAI-
 IONUȚ
 Date: 2022.07.06
 16:06:34 +03'00'

PROIECTIE STEREOGRAFICA 1970